
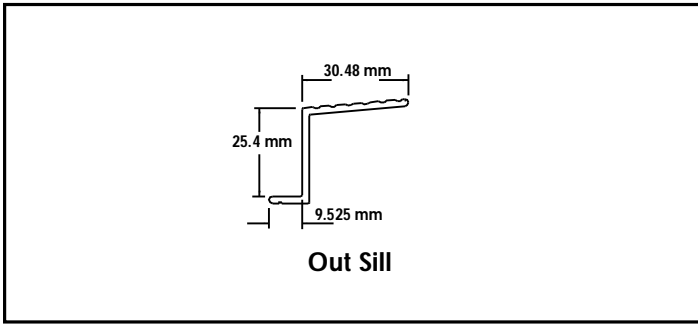


INSWING DOOR WITH OUT SILL

FOR ILLUSTRATION PURPOSES ONLY

"Building Interior"

"Building Exterior"

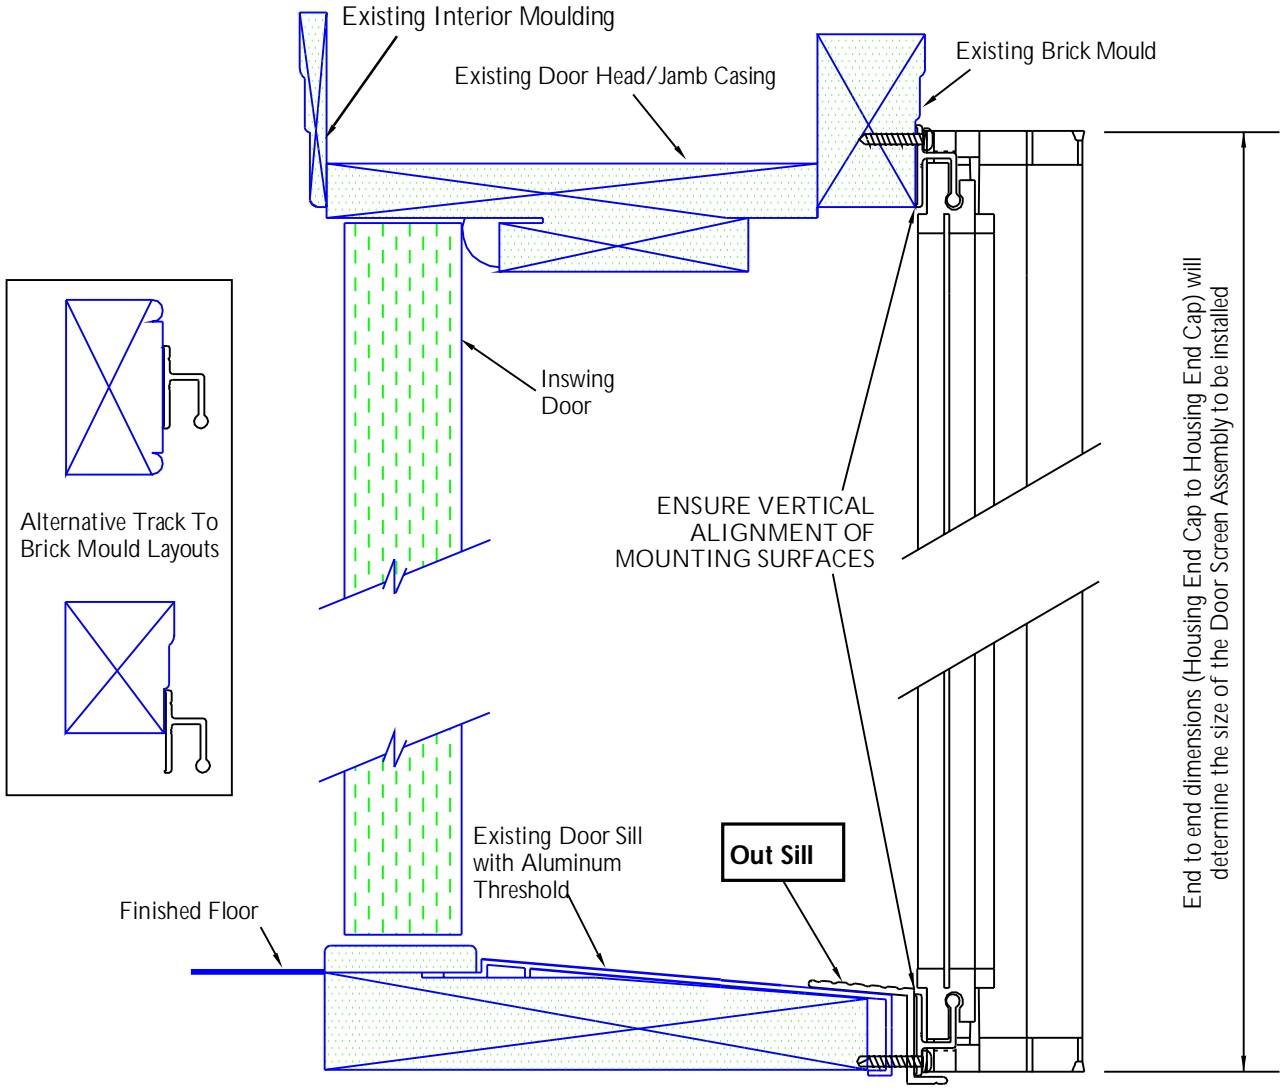

Creator: NDR	Date: 03/07/2006	Revision: Rev:
Drawing Title: PSPHANINSTINSWING-OUTSILL01		
© 2010 Phantom Mfg. Intl Ltd.		Scale: As Shown