
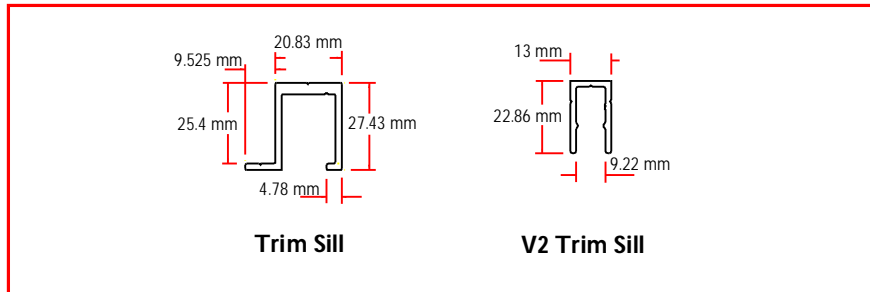


OUTSWING DOOR WITH TRIM SILL

FOR ILLUSTRATION PURPOSES ONLY

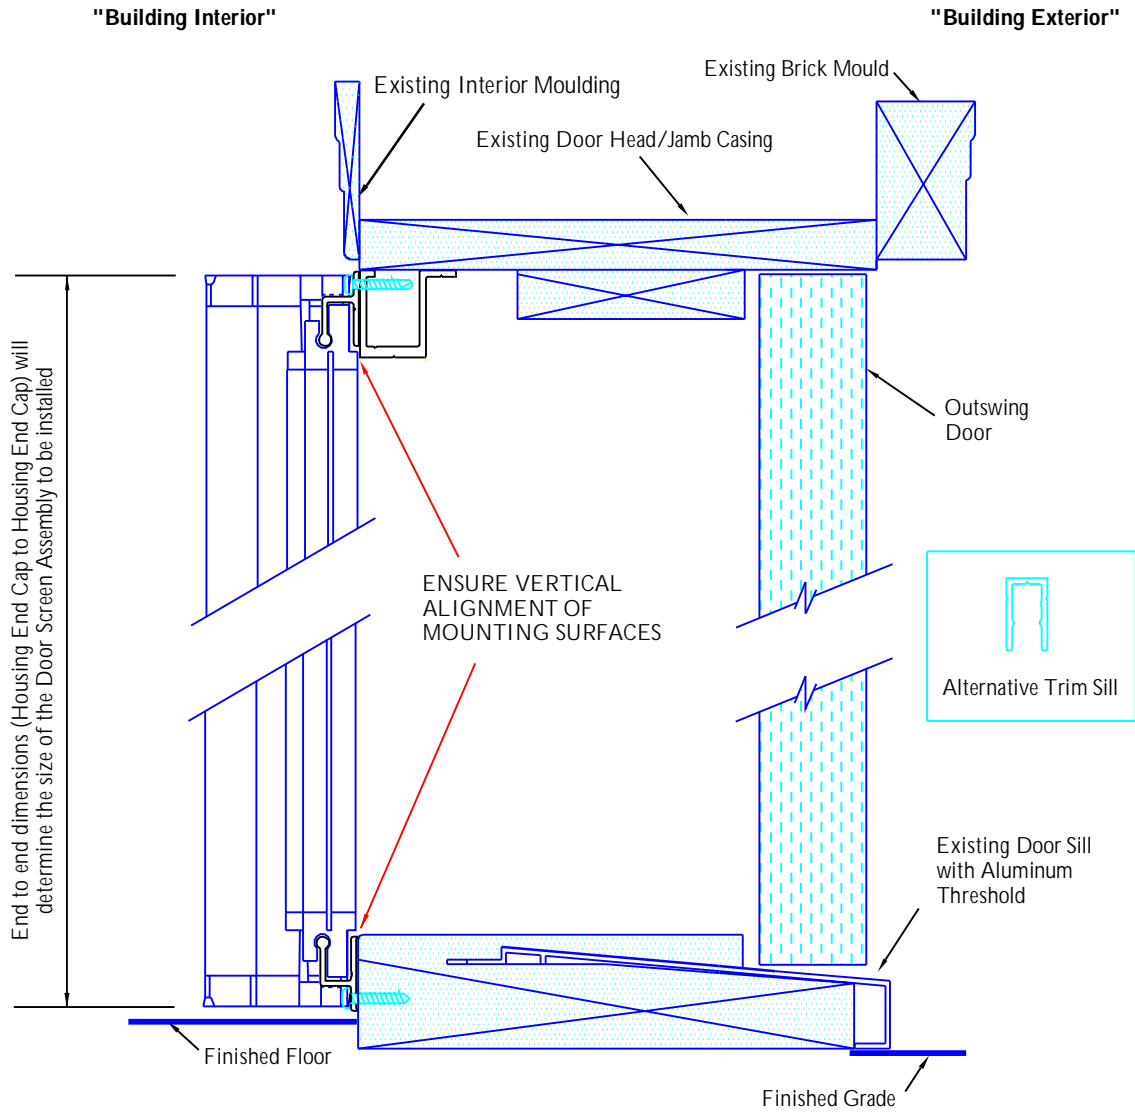

Creator: NDR	Date: 03/14/2006	Revision: Rev:
Drawing Title: PSPHANINSTOUTSWING-TRIMSILL01		
© 2010 Phantom Mfg. Intl Ltd.		Scale: As Shown