
RETRACTABLE WALL SCREEN

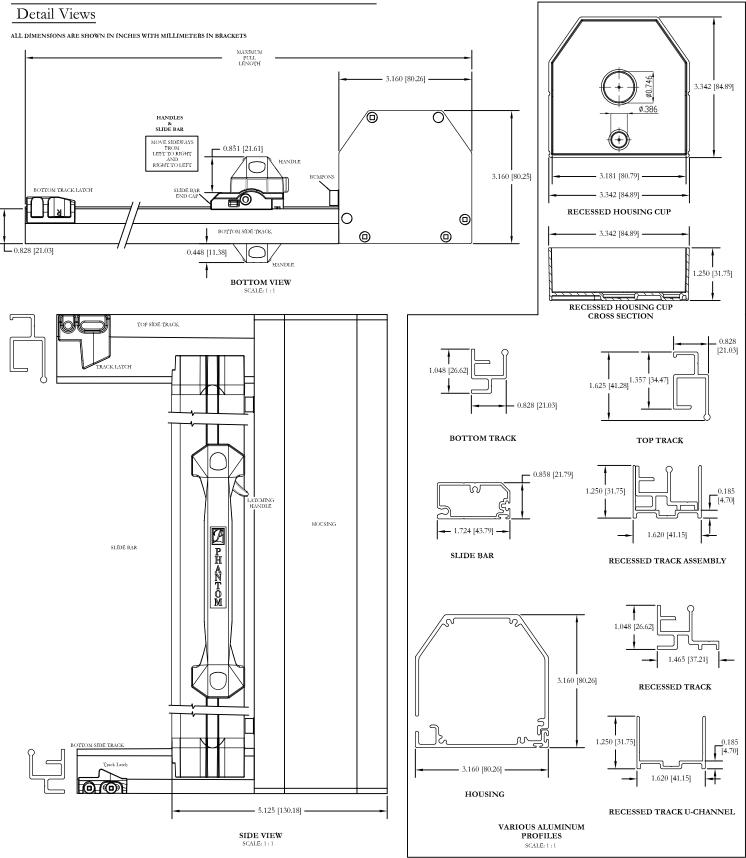

- NOTE(S):

 1. DRAWINGS SUBJECT TO CHANGE
 2. PDF DRAWINGS ARE NON-SCALABLE ON A SHEET THIS SIZE
 3. FOR TO SCALE AUTOCAD DRAWINGS REFER TO WEB SITE

Creator:	Date:	Revision:
NDR	05/29/17	Rev:
Drawing Title: PSRETRACTABLEWALLSCREENXL-02		
@ 2017 DL	antom Mfg. Intl Ltd.	Scale: As Shown